

for
Allan Mark Angell
 Angell Hasman & Associates
 (The Angell Group)
 1555 Marine Drive
 West Vancouver, B.C.
 Tel: 604-921-1188
 Fax: 604-921-1199

PROJECT:
810
 Kenwood Road

DRAWING:
 All Floors

CONSULTANT:


POINT SOURCE MEDIA

www.pointsourcemedia.ca
 604-839-8889

DATE: 13/10/06
 SCALE: As shown
 DRAWN: Colin Low
 CHECKED:
 COMMENTS:

NO.	DATE	DETAILS

DRAWING NO.:
0000044

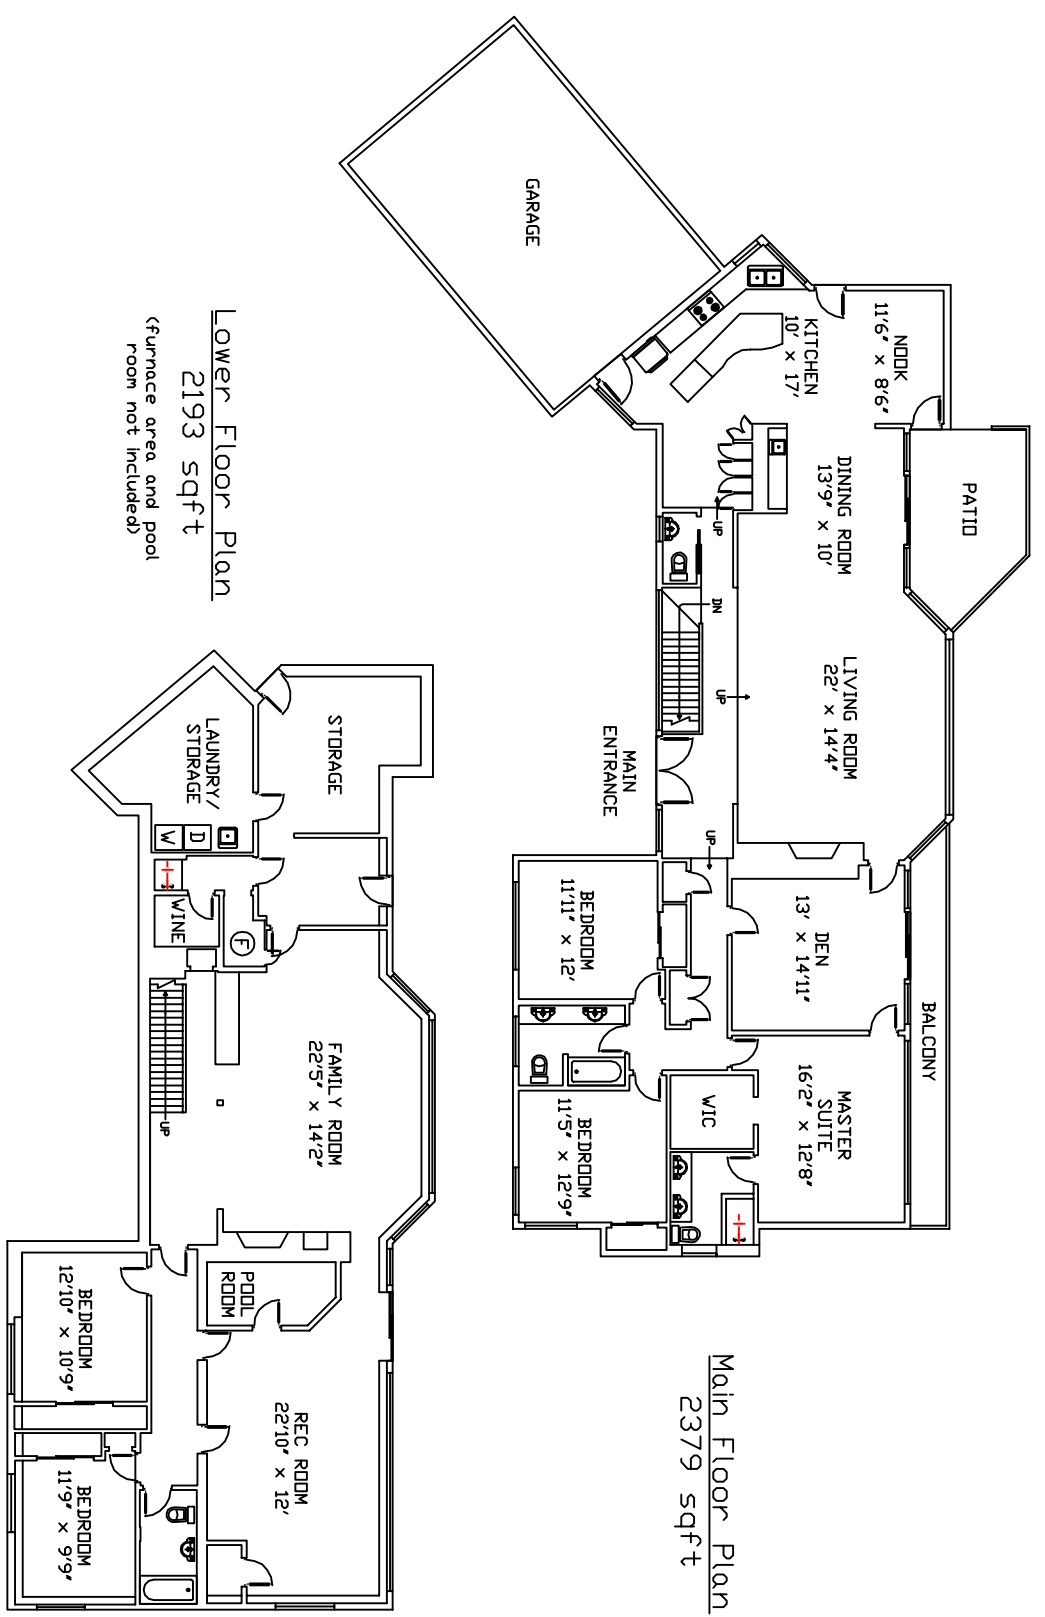

Main Floor Plan
 2379 sqft

Lower Floor Plan
 2193 sqft
 (furnace area and pool room not included)

TOTAL FINISHED AREA
 4572 sqft

Total floor area calculations are based on measurements taken from the outside surface of the exterior walls.
 Individual room dimensions have been calculated based on the largest rectangular space accommodated by the interior surfaces of those walls.
 Calculations do not include porches, patios, decks, garages, carports, mechanical and electrical rooms, crawl spaces, and any other unfinished areas.
 All measurements are subject to errors not exceeding 2/10%

810 Kenwood Road - West Vancouver